


THE AUCTION HOUSE

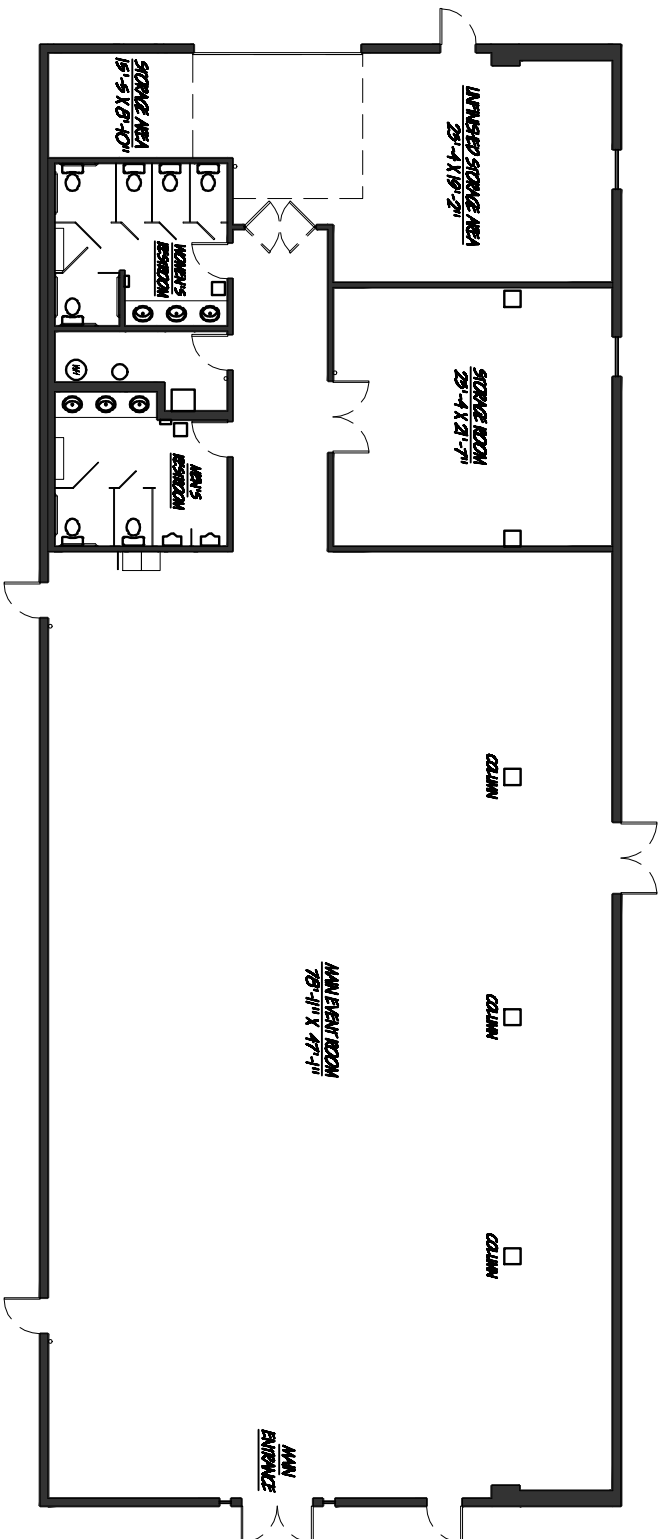

The Auction House
3607 Buckeystown Pike
Buckeystown, MD

1 FLOOR PLAN
A-1 SCALE: 1/8" = 1'-0"